



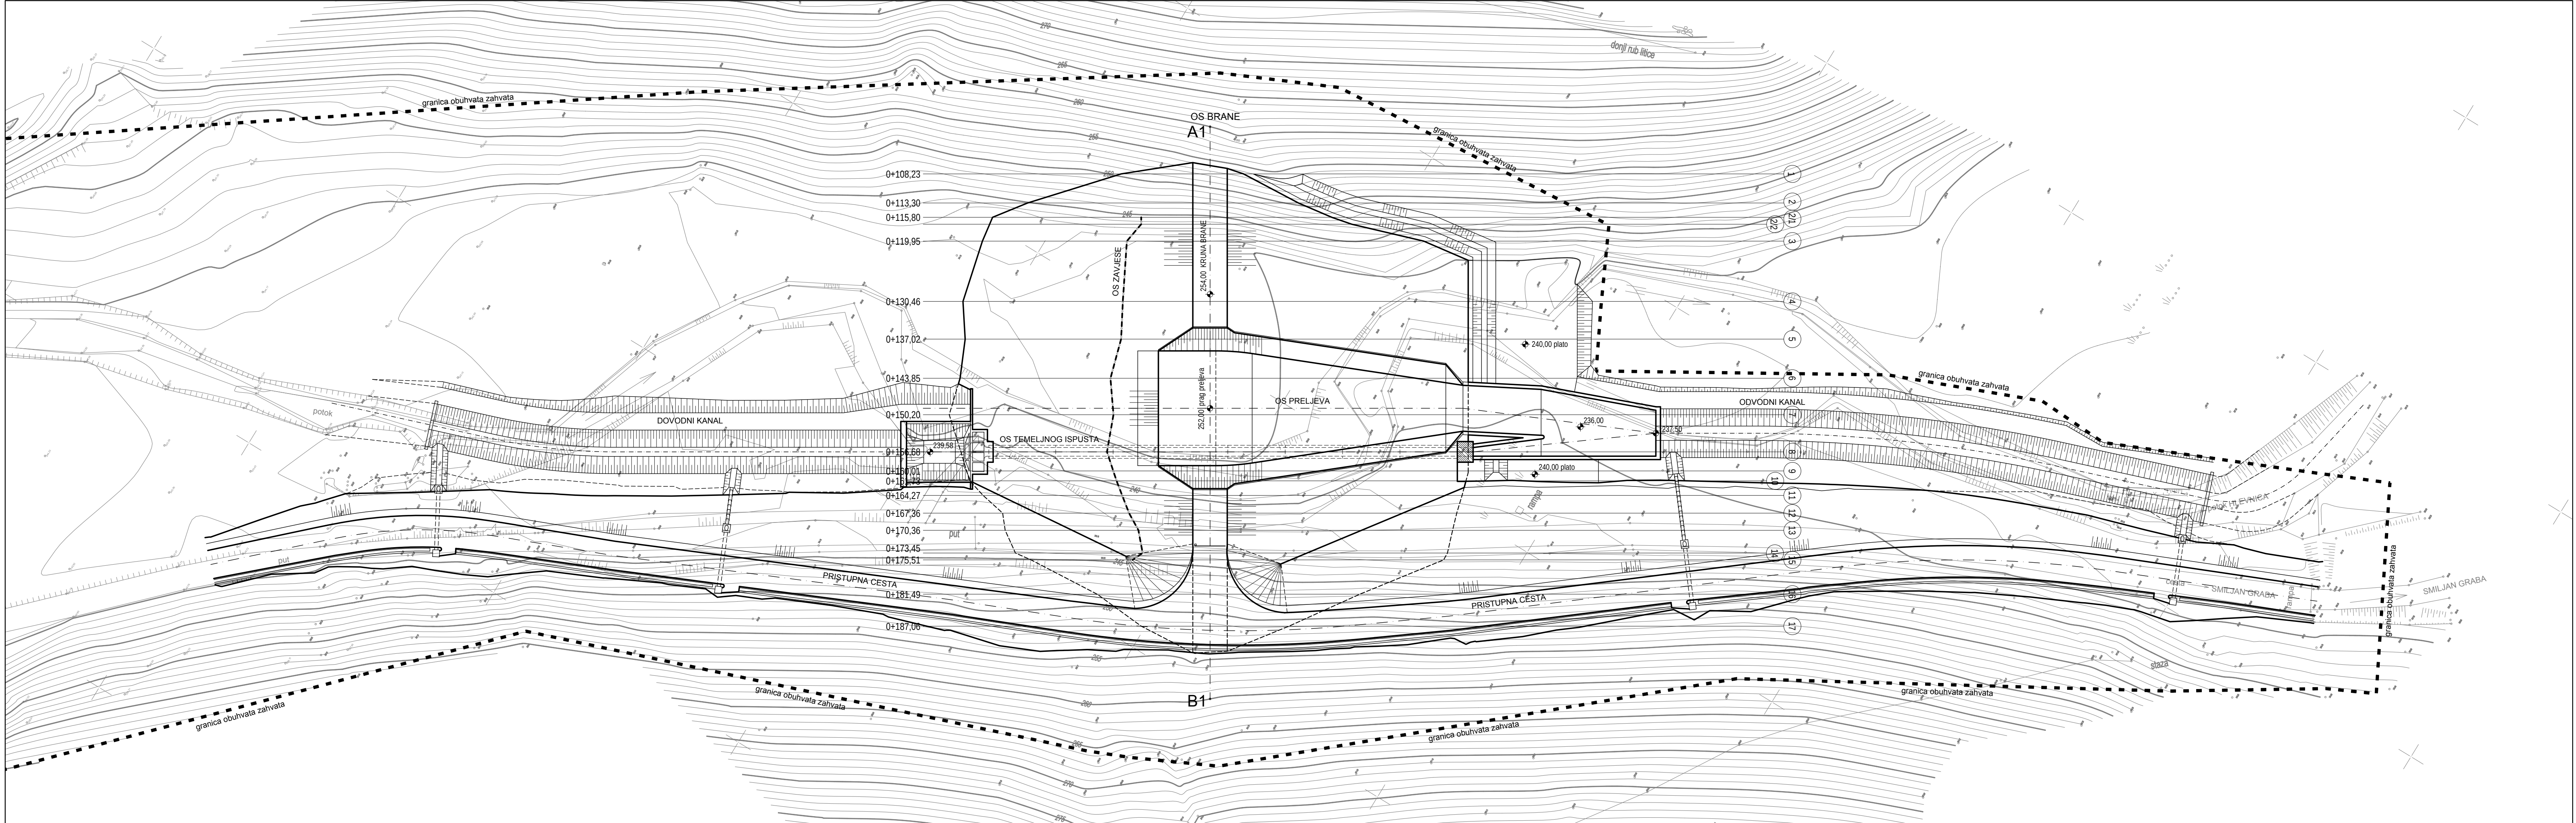

SITUACIJA BRANE

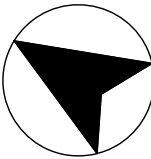

MJ 1:500

OZNAKA TOČKE	X	Y	Z	STACIONAŽA
A1	5.564.584,44	5.121.635,86	260,00	0+100,00
B1	5.564.499,35	5.121.583,81	260,00	0+199,75

Izvršitelj:		Investitor:	
 Hidroprojekt d.o.o. Zagreb		HRVATSKE VODE Ulica grada Vukovara 220, 10000 Zagreb	
Projektant:	Ž. Štefanek d.i.g.	RETENCIJA SMILJANOVA GRABA GLAVNI PROJEKT Mapa 2. - nasuta brana SITUACIJA BRANE	Mjerilo:
Suradnik:	N. Vukelić		1:500
			Elaborat broj:
			05/2016-m2
Mjesto i datum:	Zagreb, lipanj 2016. god.		Prilog:
			9.3.